


The Shipyard

1010 Murray Street

Application for Administrative Use Permit

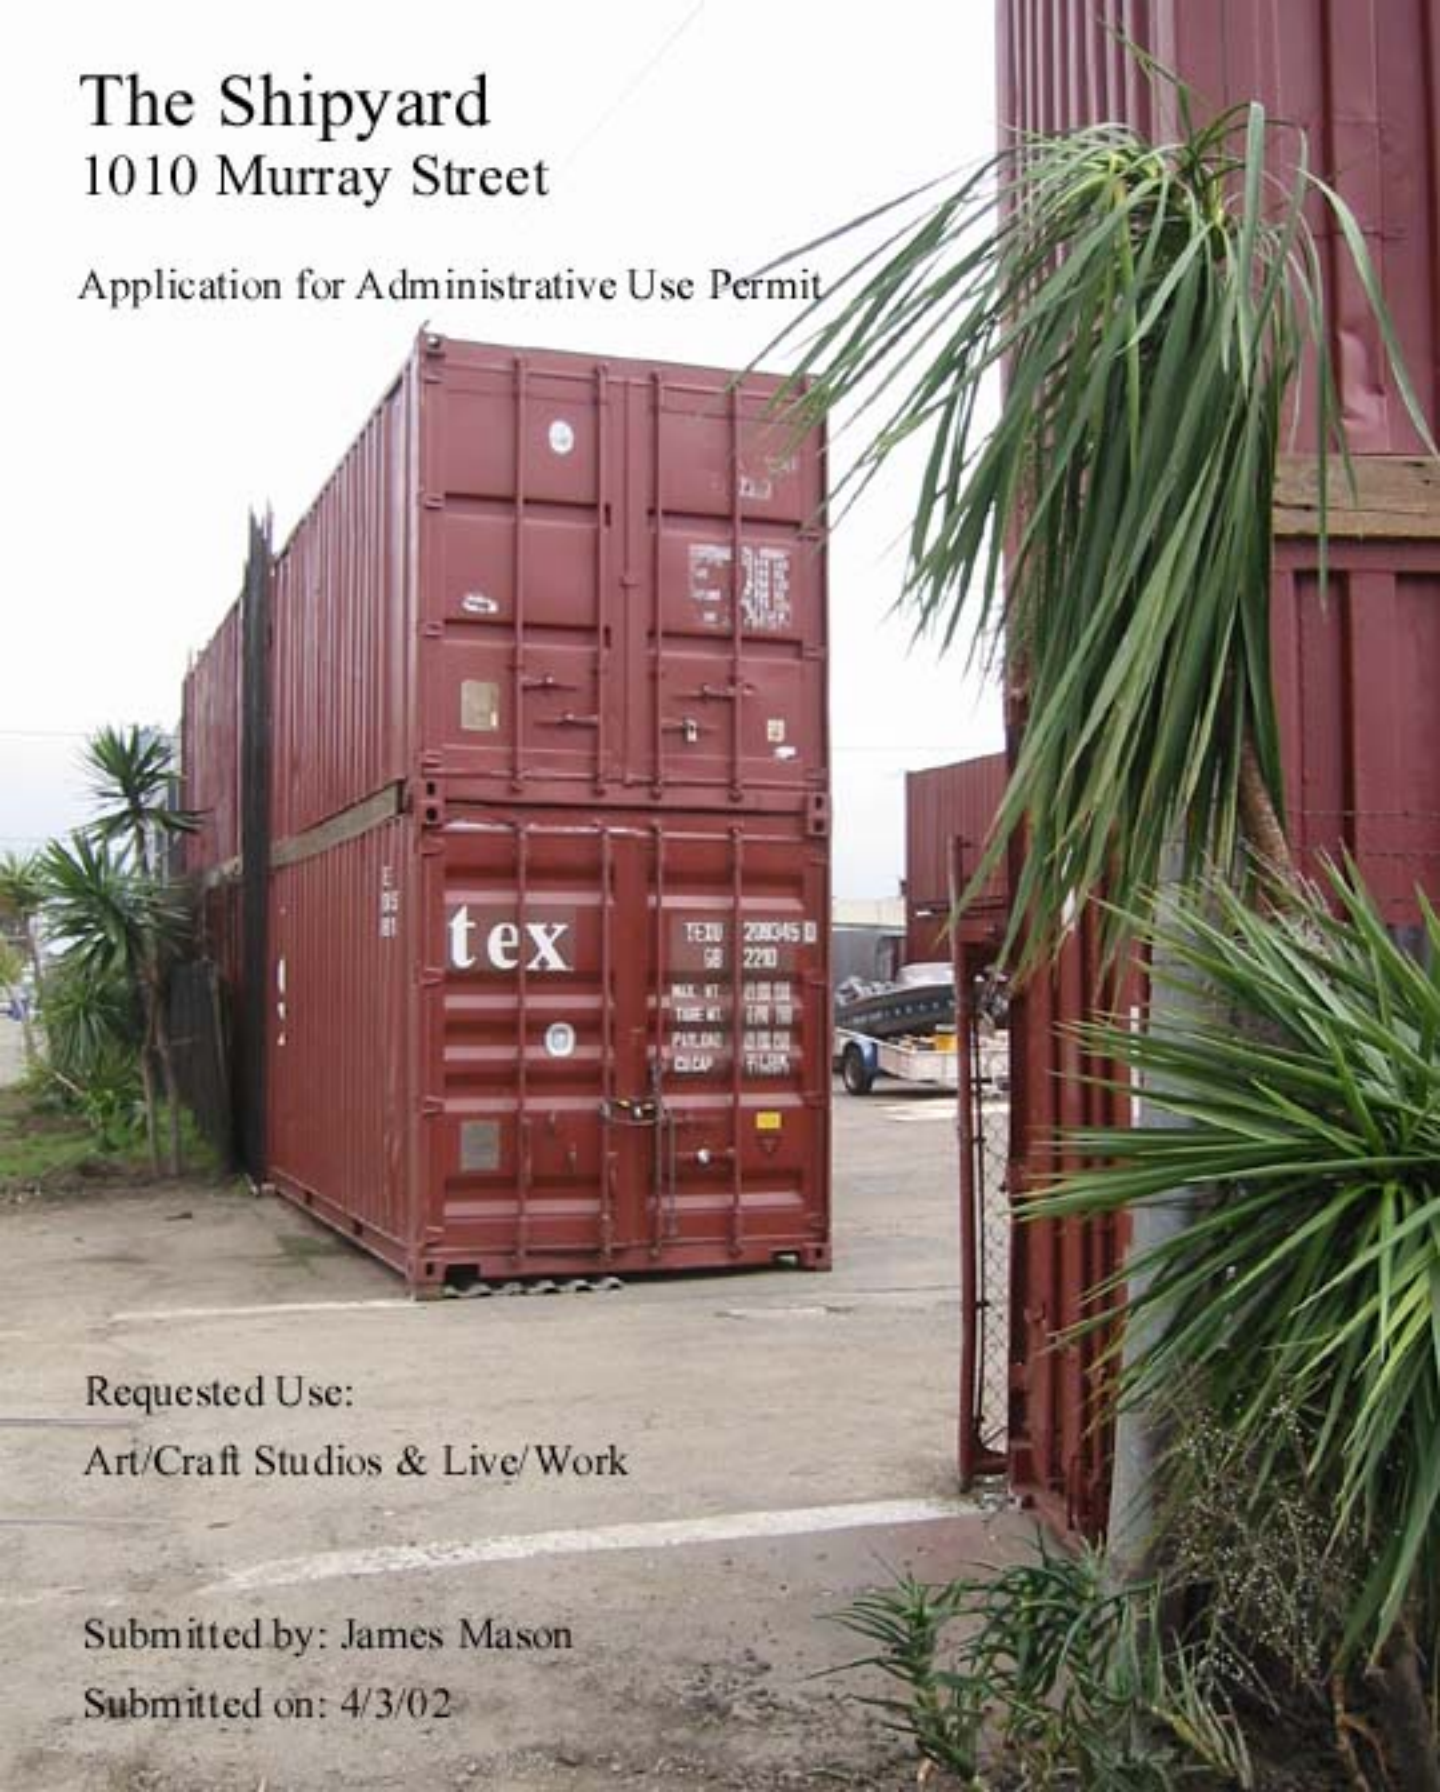

Requested Use:

Art/Craft Studios & Live/Work

Submitted by: James Mason

Submitted on: 4/3/02