



**North Elevation**  
(Murray Street side)

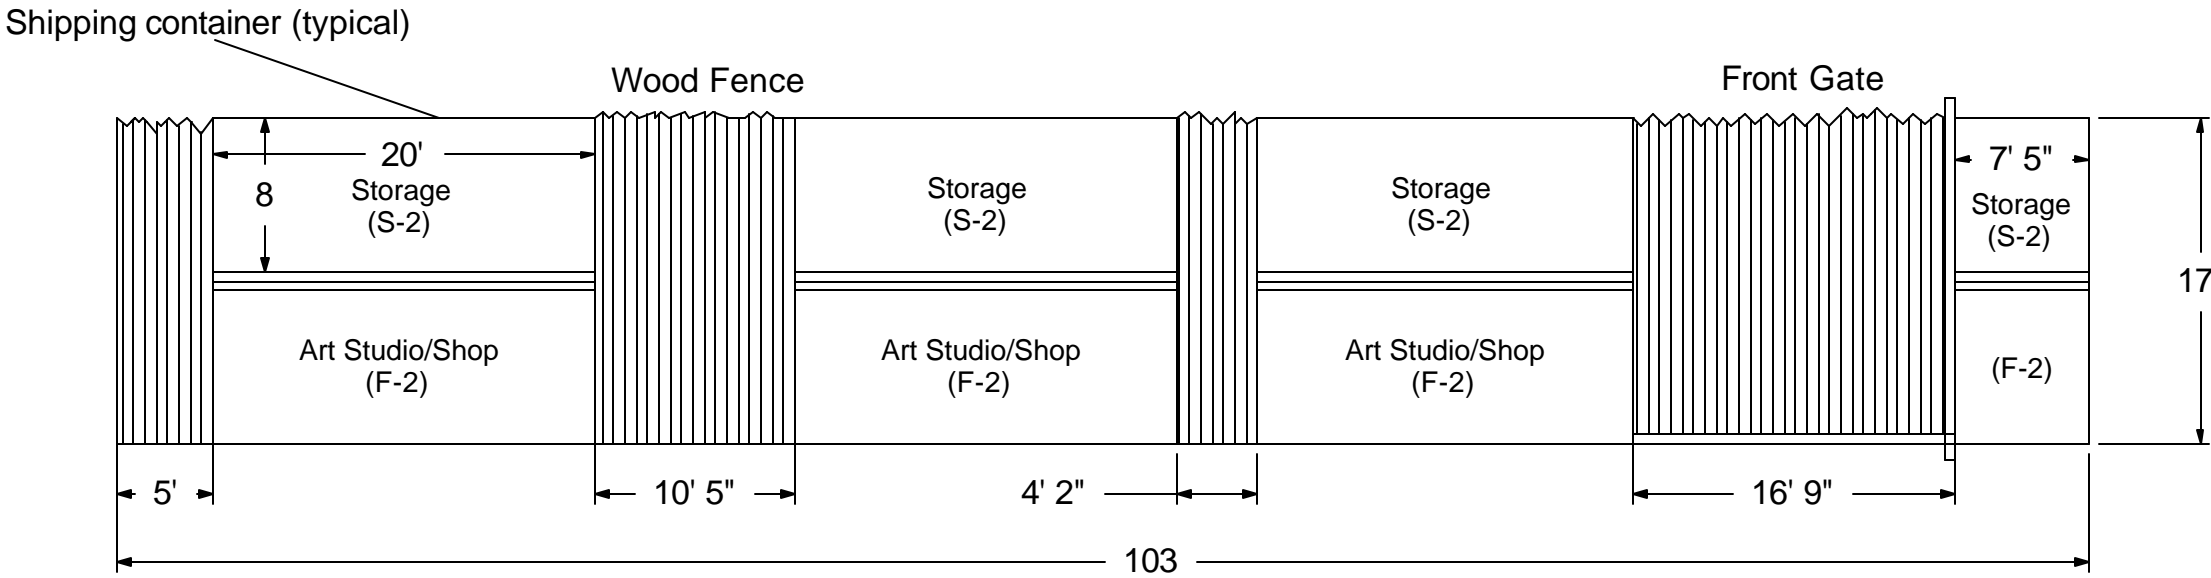

① **North Elevation**  
1" = 10' 0"

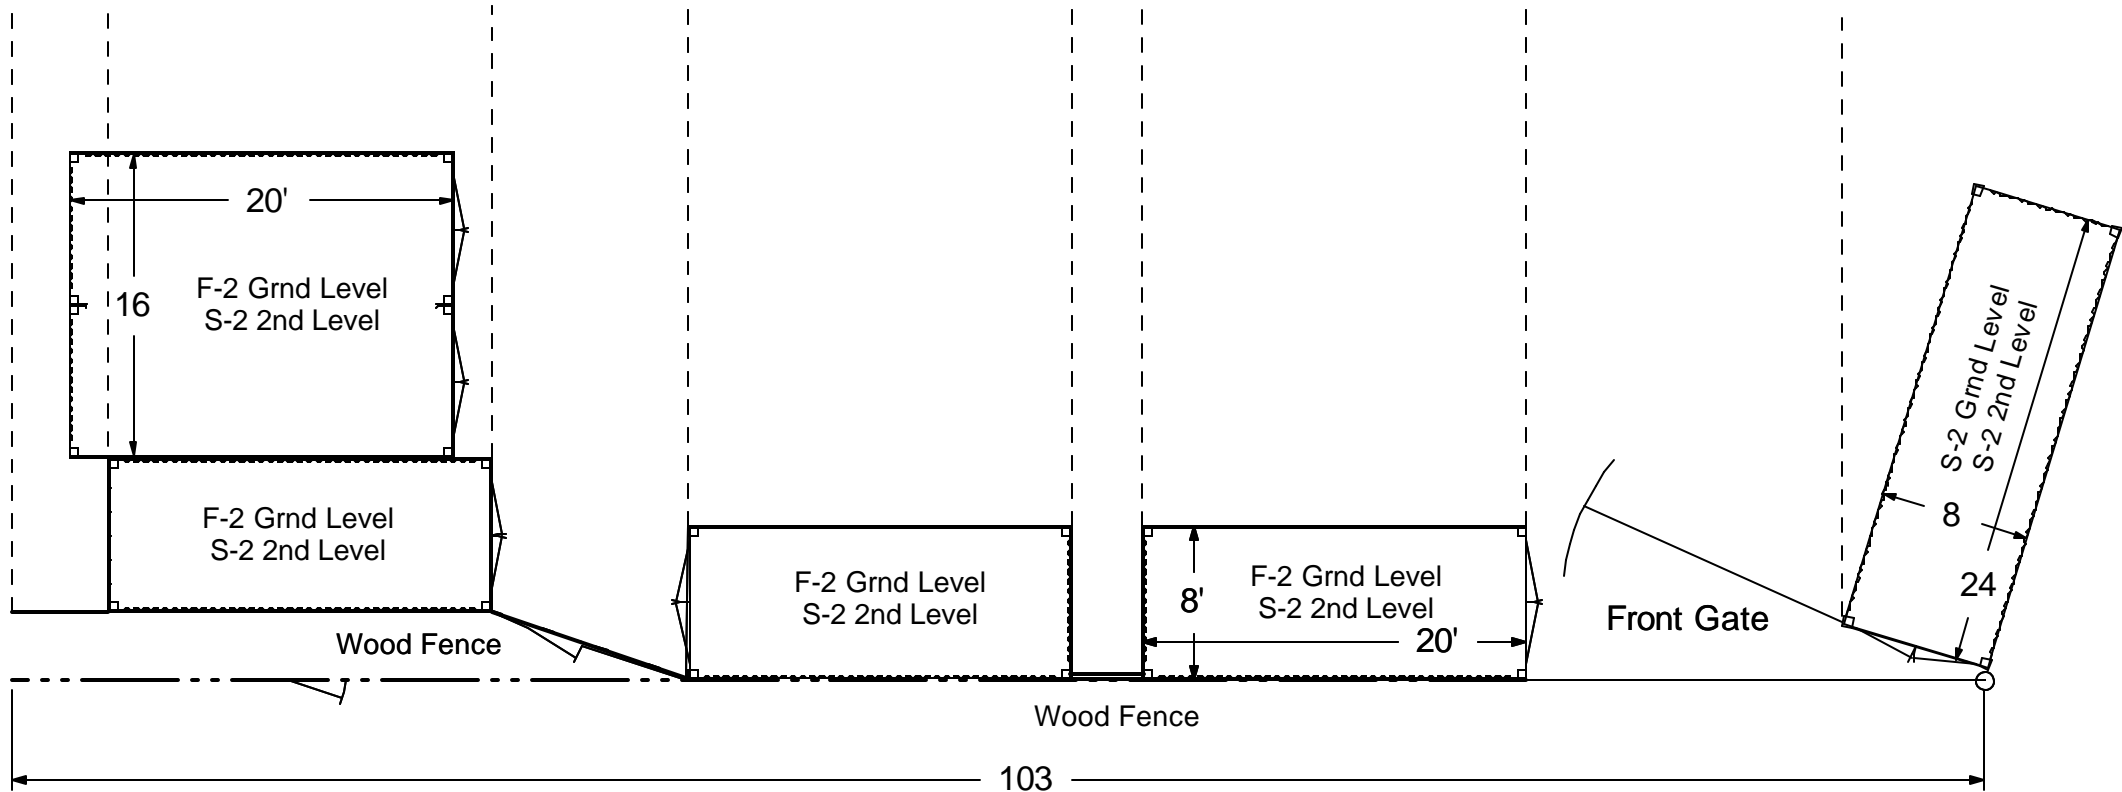

② **Plan view projection of North Elevation**  
1" = 10' 0"

**The Shipyard**  
*Artist Studios and Live/Work*  
1010 Murray Street  
Berkeley, CA 94710

**Plan# A 3.00**  
Submitted by:  
James Mason  
Thomas Dolan

Original version: 4/2/02  
Version #2: 8/15/02  
Version #3: 5/28/03  
Version #4: 7/07/03